


EXISTING LAYOUT OF LEITH WALK BETWEEN GAYFIELD SQUARE AND ANNANDALE STREET (SECTION 2)

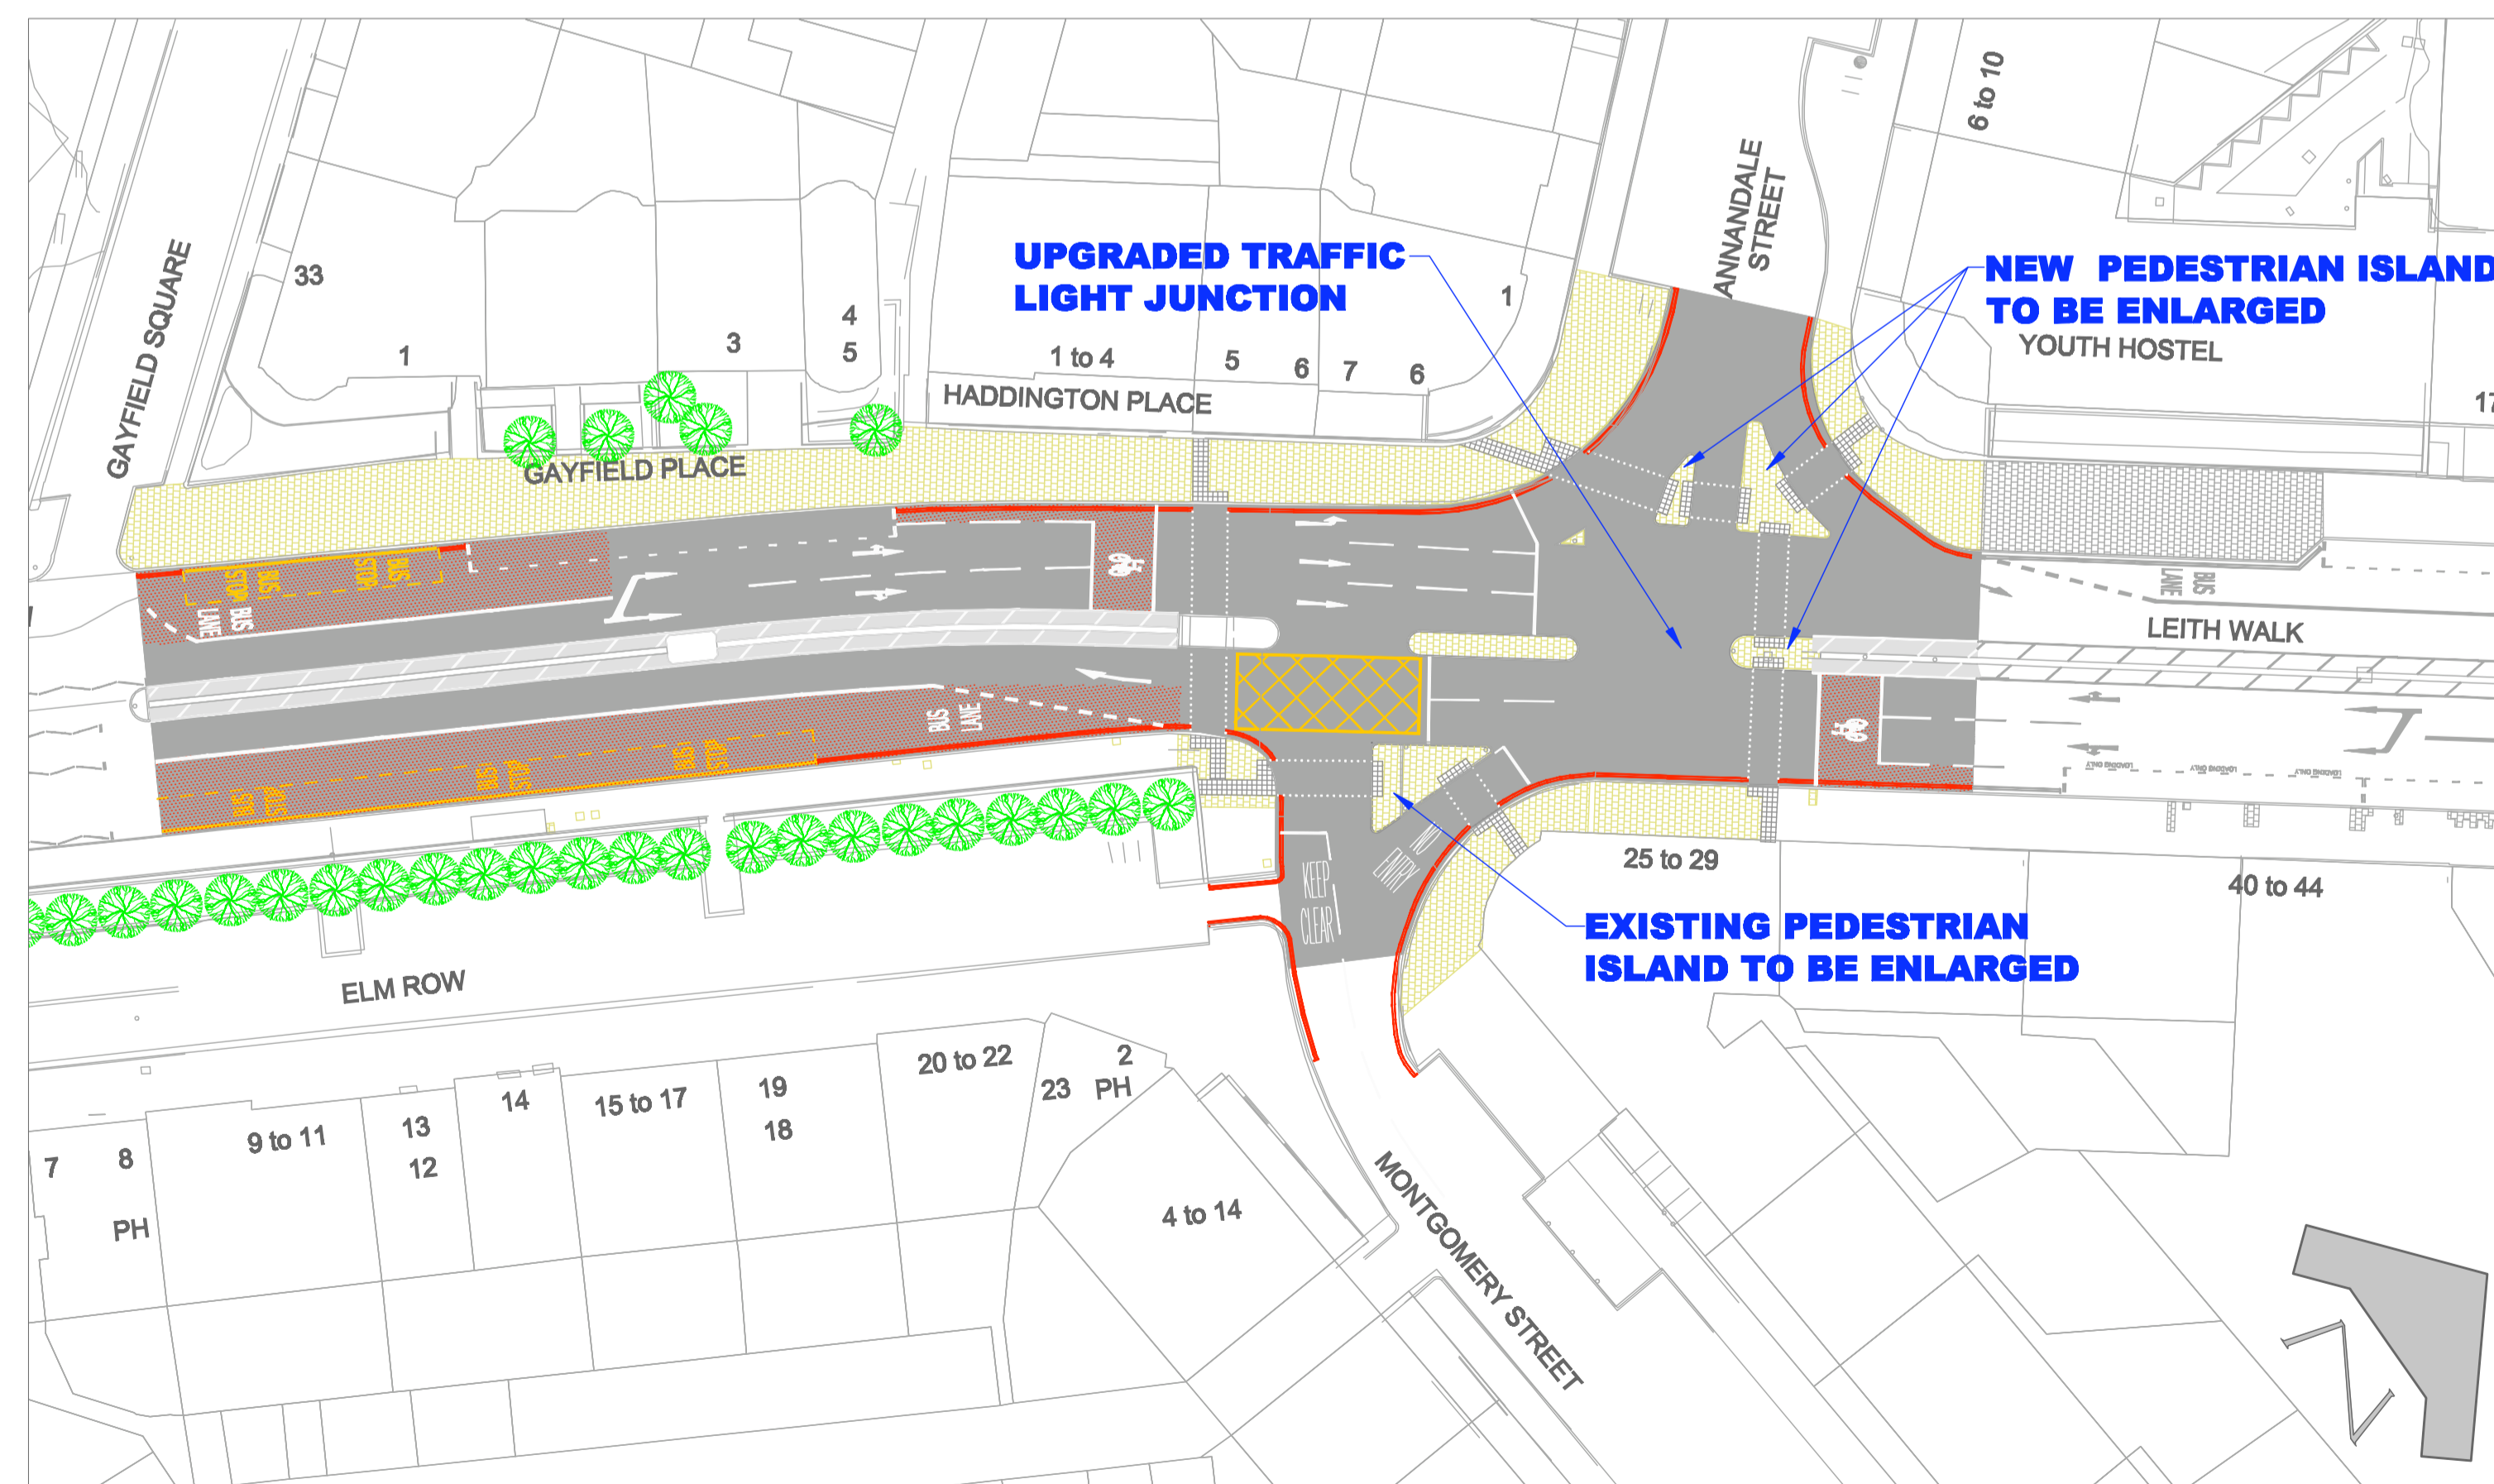

PROPOSED LEITH WALK IMPROVEMENTS BETWEEN GAYFIELD SQUARE AND ANNANDALE STREET (SECTION 2)

NOTES:

The locations of the bus stops, pedestrian crossing and on street recycling facilities are shown for indicative purposes only. The final exact locations will be agreed once the findings of the consultation exercise are known.

This map is reproduced from Ordnance Survey material with the permission of Ordnance Survey on behalf of the Controller of Her Majesty's Stationery Office © Crown copyright. Unauthorised reproduction infringes Crown copyright and may lead to prosecution or civil proceedings. 100023420 (2012)

REVISION	DETAILS	BY	DATE	CHECKED



SERVICES FOR COMMUNITIES
The City of Edinburgh Council
City Chambers, High Street
Edinburgh EH1 1YJ
Tel No 0131 200 2000

TRANSPORT
TRAFFIC & ENGINEERING
NEW WORKS
Roads & Transport Design

THE LEITH PROGRAMME

GAYFIELD SQUARE TO ANNANDALE STREET
SECTION 2
CONSULTATION DRAWING (SHEET 2 OF 12)

Date: SEPTEMBER 2012 Job No.: 636045 Drawn by: S MACKENZIE
Scale: 1:500 Checked by: D Wilson

