


EXISTING LAYOUT OF LEITH WALK BETWEEN PICARDY PLACE AND GAYFIELD SQUARE (SECTION 1)

NOTES:

The locations of the bus stops, pedestrian crossing and on street recycling facilities are shown for indicative purposes only. The final exact locations will be agreed once the findings of the consultation exercise are known.

This map is reproduced from Ordnance Survey material with the permission of Ordnance Survey on behalf of the Controller of Her Majesty's Stationery Office © Crown copyright. Unauthorised reproduction infringes Crown copyright and may lead to prosecution or civil proceedings.
100023420 (2012)

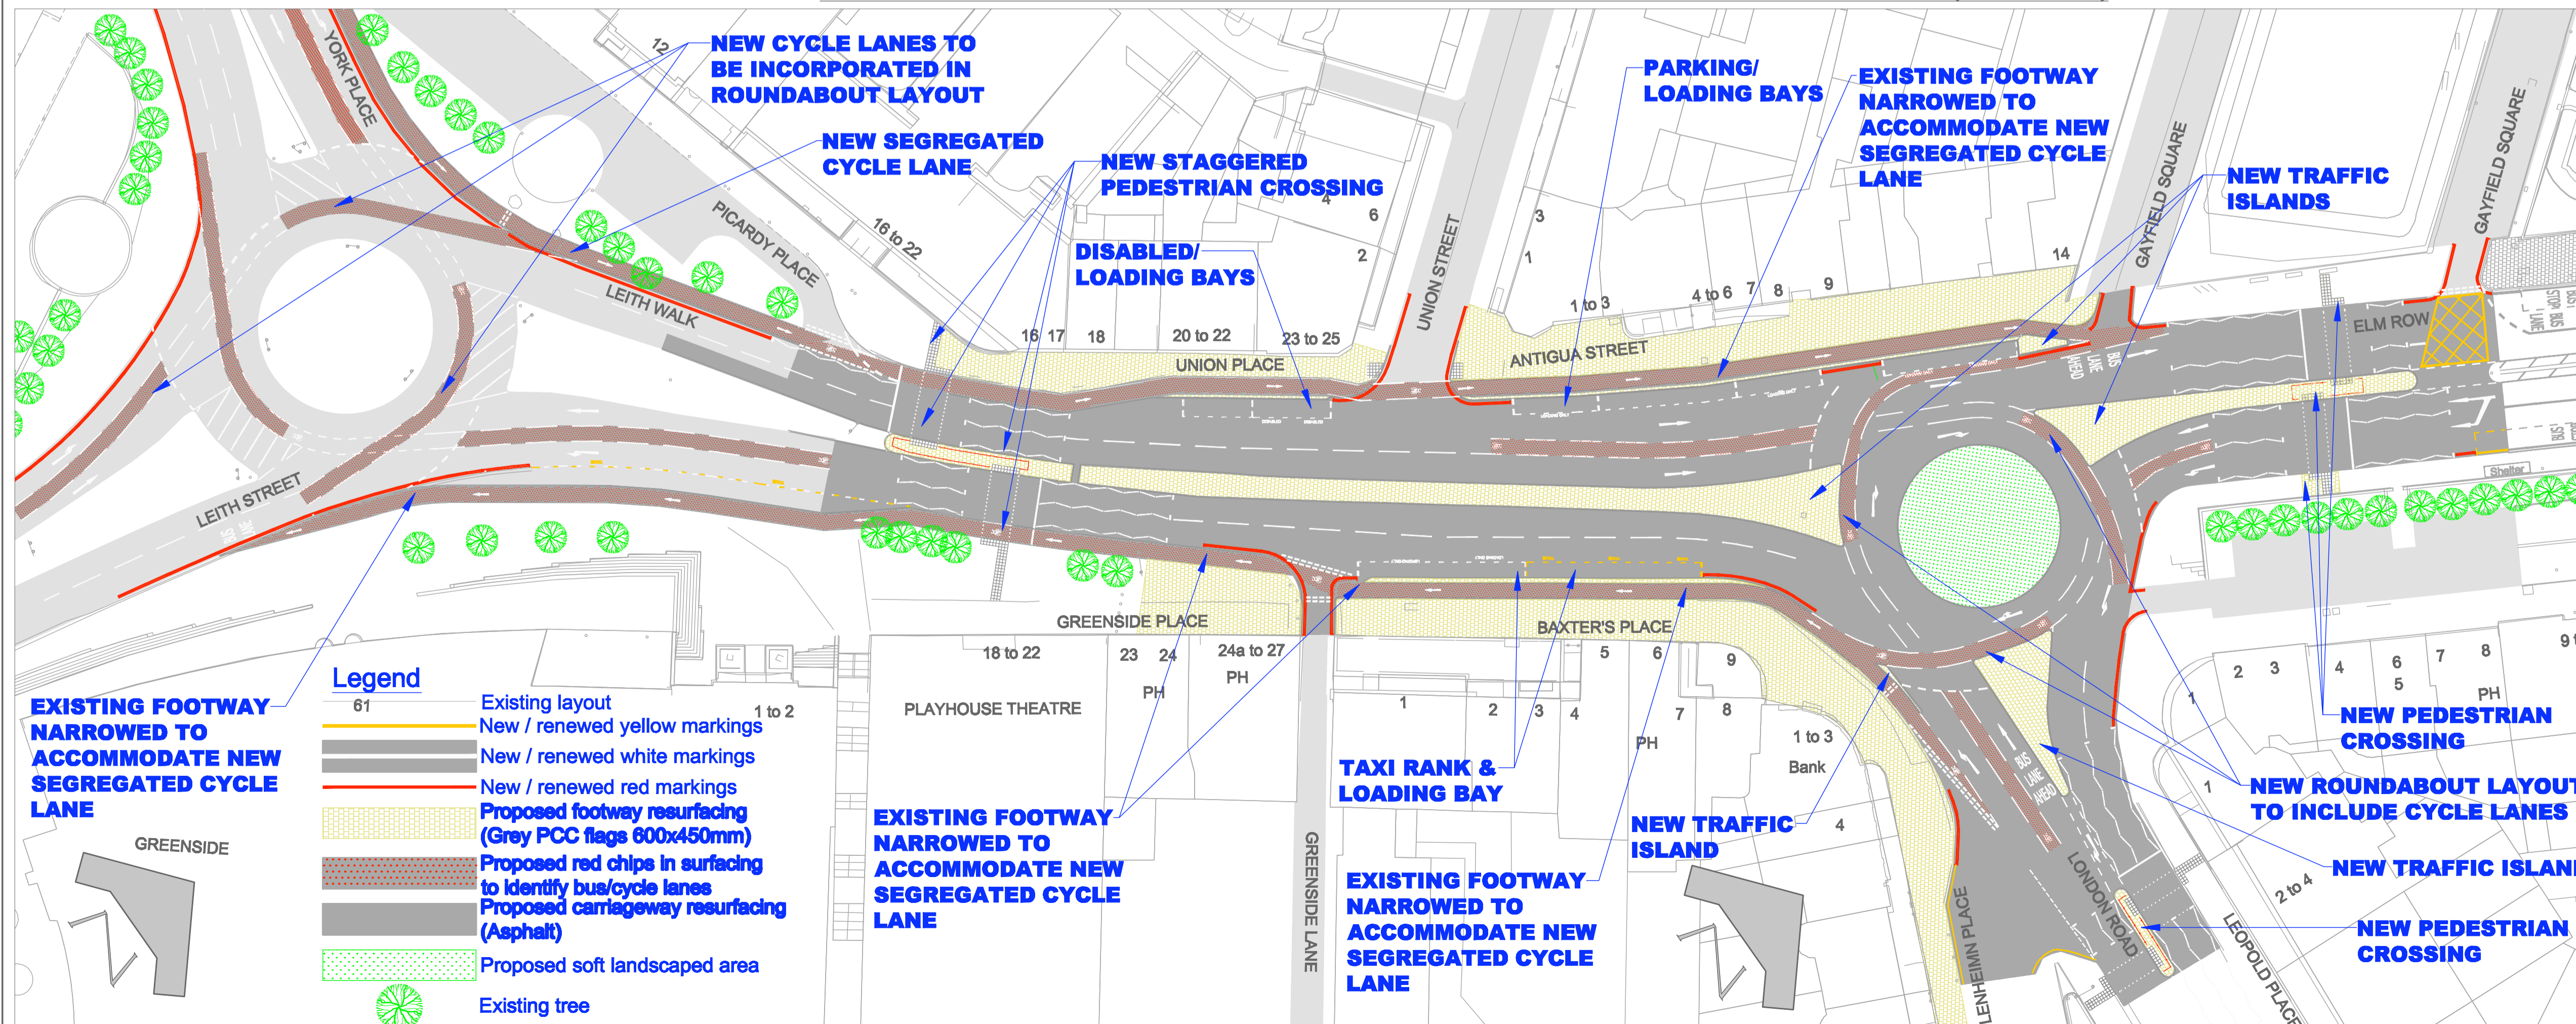

PROPOSED LEITH WALK IMPROVEMENTS BETWEEN PICARDY PLACE AND GAYFIELD SQUARE (SECTION 1)

REVISION	DETAILS	BY	DATE	CHECKED
EDINBURGH THE CITY OF EDINBURGH COUNCIL				
SERVICES FOR COMMUNITIES The City of Edinburgh Council City Chambers, High Street Edinburgh EH1 1YJ Tel No 0131 200 2000		TRANSPORT TRAFFIC & ENGINEERING NEW WORKS Roads & Transport Design		
THE LEITH PROGRAMME				
PICARDY PLACE TO GAYFIELD SQUARE SECTION 1 CONSULTATION DRAWING (SHEET 1 OF 12)				
Date: SEPTEMBER 2012	Job No.: 636045	Drawn by: S MACKENZIE Checked by: D Wilson		
Scale: 1:500				
DRG. NO. RTD/636045/1/1/02				